


CARON RIDGE

ROCHELLE, ILLINOIS


TENANT 382 - 3,062 SQ. FT.

GENERAL TENANT NOTES:

1. IT IS THE TENANTS RESPONSIBILITY TO FIELD VERIFY ALL ASPECTS OF EXISTING LEASE SPACE PRIOR TO THE START OF ANY WORKING DRAWINGS. THIS LOD IS PRELIMINARY AND MAY NOT REFLECT THE ACTUAL CONDITIONS IN THE FIELD. EXISTING CONDITIONS TO BE FIELD VERIFIED MAY INCLUDE BUT NOT LIMITED TO: NEUTRAL PIER SIZE AND PLACEMENT, TOILET STUB-IN LOCATION, SERVICE DOOR LOCATION (IF SPACE ALLOWS), ETC.
2. TENANTS SHALL BE RESPONSIBLE FOR VERIFICATION AND COMPLIANCE OF ALL LOCAL AND GOVERNING ORDINANCES, AS WELL AS, REQUIREMENTS OF THE ADA.
3. THIS DRAWING IS FOR REFERENCE ONLY. THIS IS NOT A NOTICE TO PROCEED WITH CONSTRUCTION. THE FINAL DEMISED SPACE IS CONTINGENT UPON THE EXECUTED LEASE DOCUMENT.

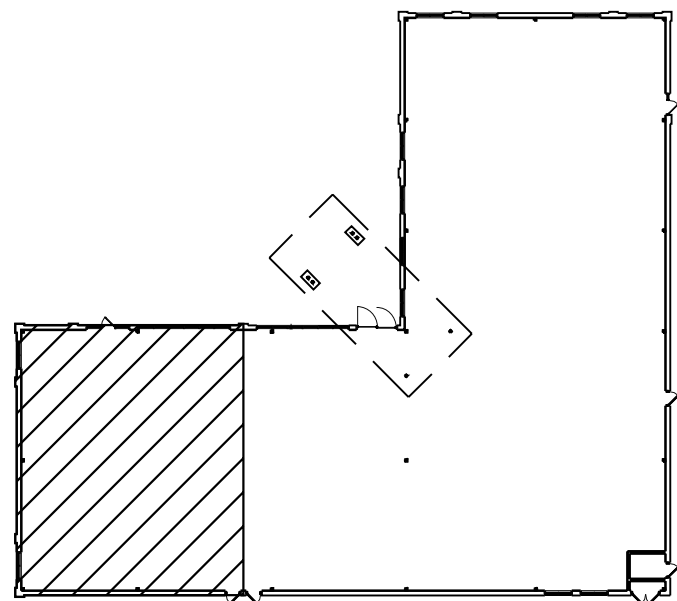

2 KEY PLAN
SCALE: N.T.S.

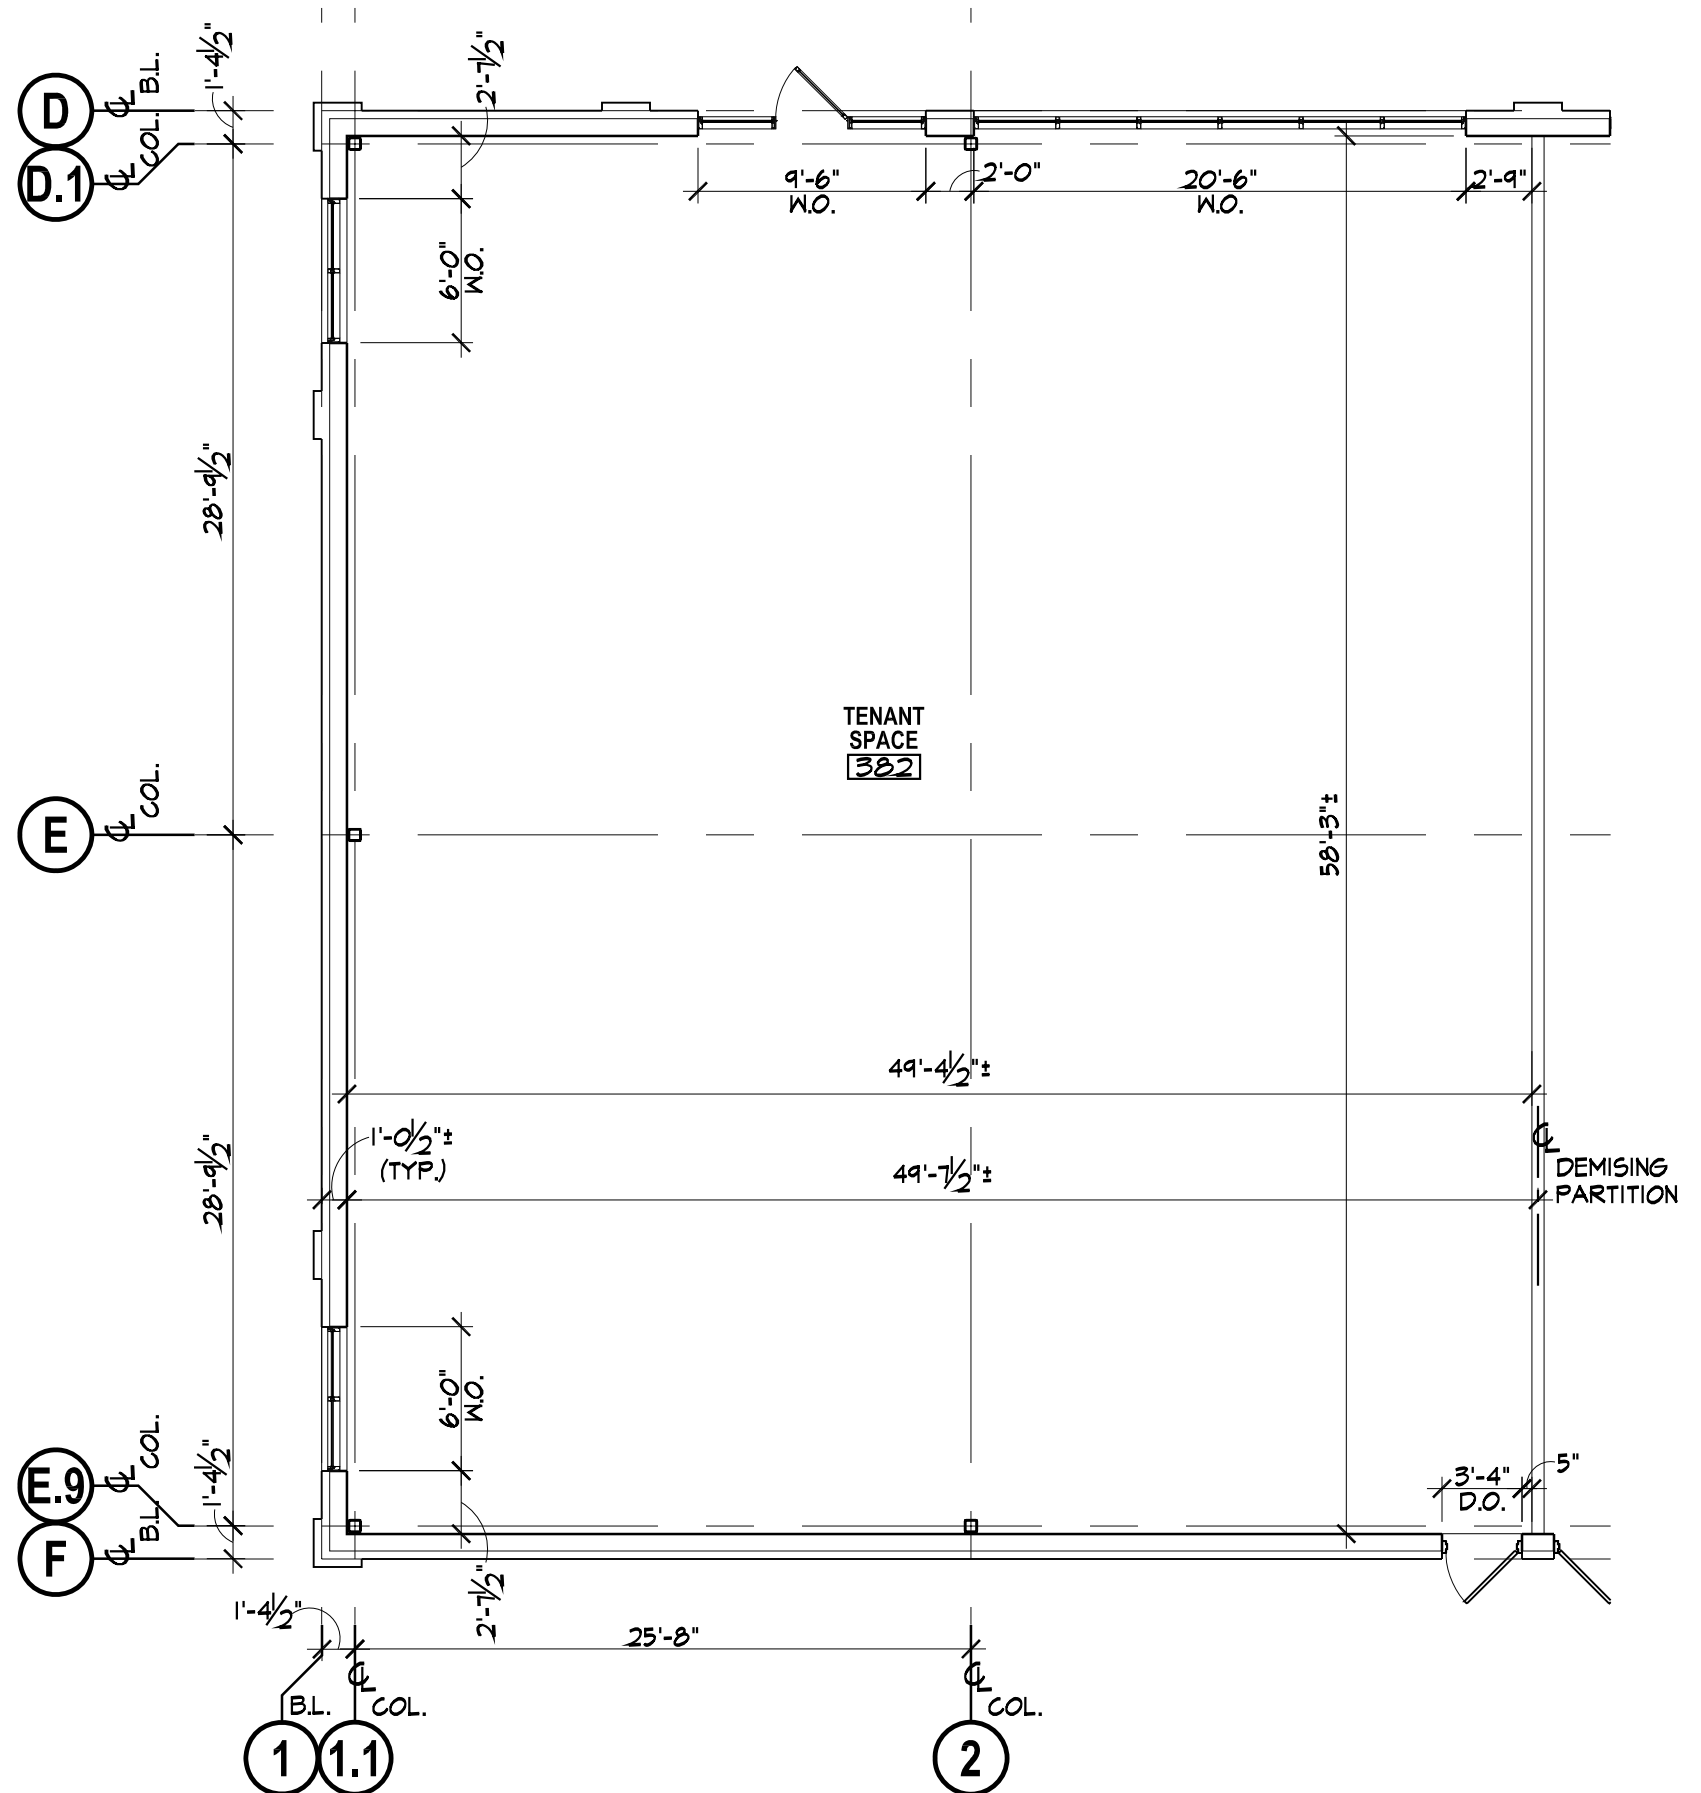

1 LOD FLOOR PLAN
SCALE: 1/8" = 1'-0"


CARON RIDGE

ROCHELLE, ILLINOIS


TENANT 382 - 3,062 SQ. FT.

GENERAL TENANT NOTES:

1. IT IS THE TENANTS RESPONSIBILITY TO FIELD VERIFY ALL ASPECTS OF EXISTING LEASE SPACE PRIOR TO THE START OF ANY WORKING DRAWINGS. THIS LOD IS PRELIMINARY AND MAY NOT REFLECT THE ACTUAL CONDITIONS IN THE FIELD. EXISTING CONDITIONS TO BE FIELD VERIFIED MAY INCLUDE BUT NOT LIMITED TO: NEUTRAL PIER SIZE AND PLACEMENT, TOILET STUB-IN LOCATION, SERVICE DOOR LOCATION (IF SPACE ALLOWS), ETC.
2. TENANTS SHALL BE RESPONSIBLE FOR VERIFICATION AND COMPLIANCE OF ALL LOCAL AND GOVERNING ORDINANCES, AS WELL AS, REQUIREMENTS OF THE ADA.
3. THIS DRAWING IS FOR REFERENCE ONLY. THIS IS NOT A NOTICE TO PROCEED WITH CONSTRUCTION. THE FINAL DEMISED SPACE IS CONTINGENT UPON THE EXECUTED LEASE DOCUMENT.

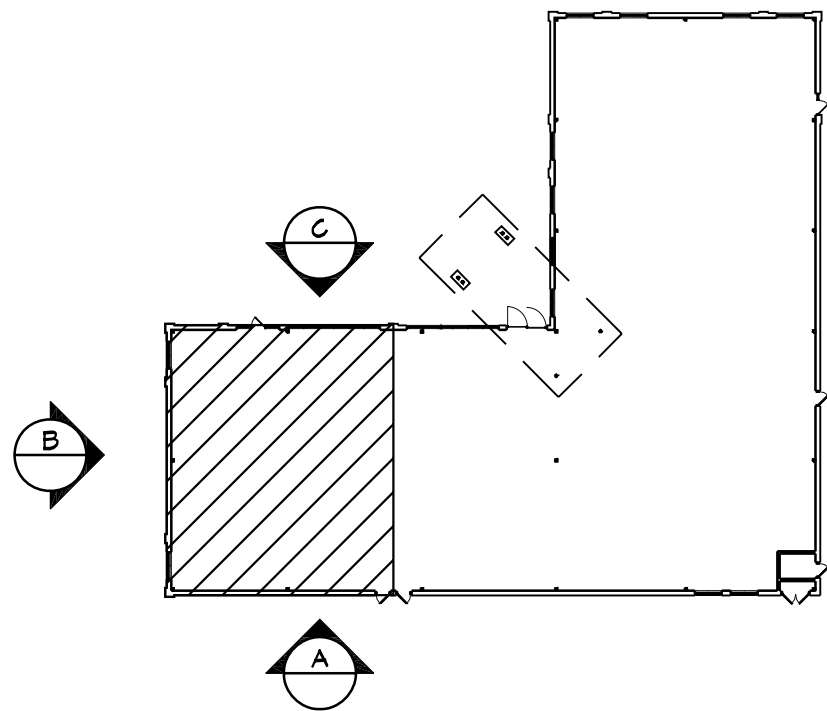

KEY PLAN
SCALE: N.T.S.

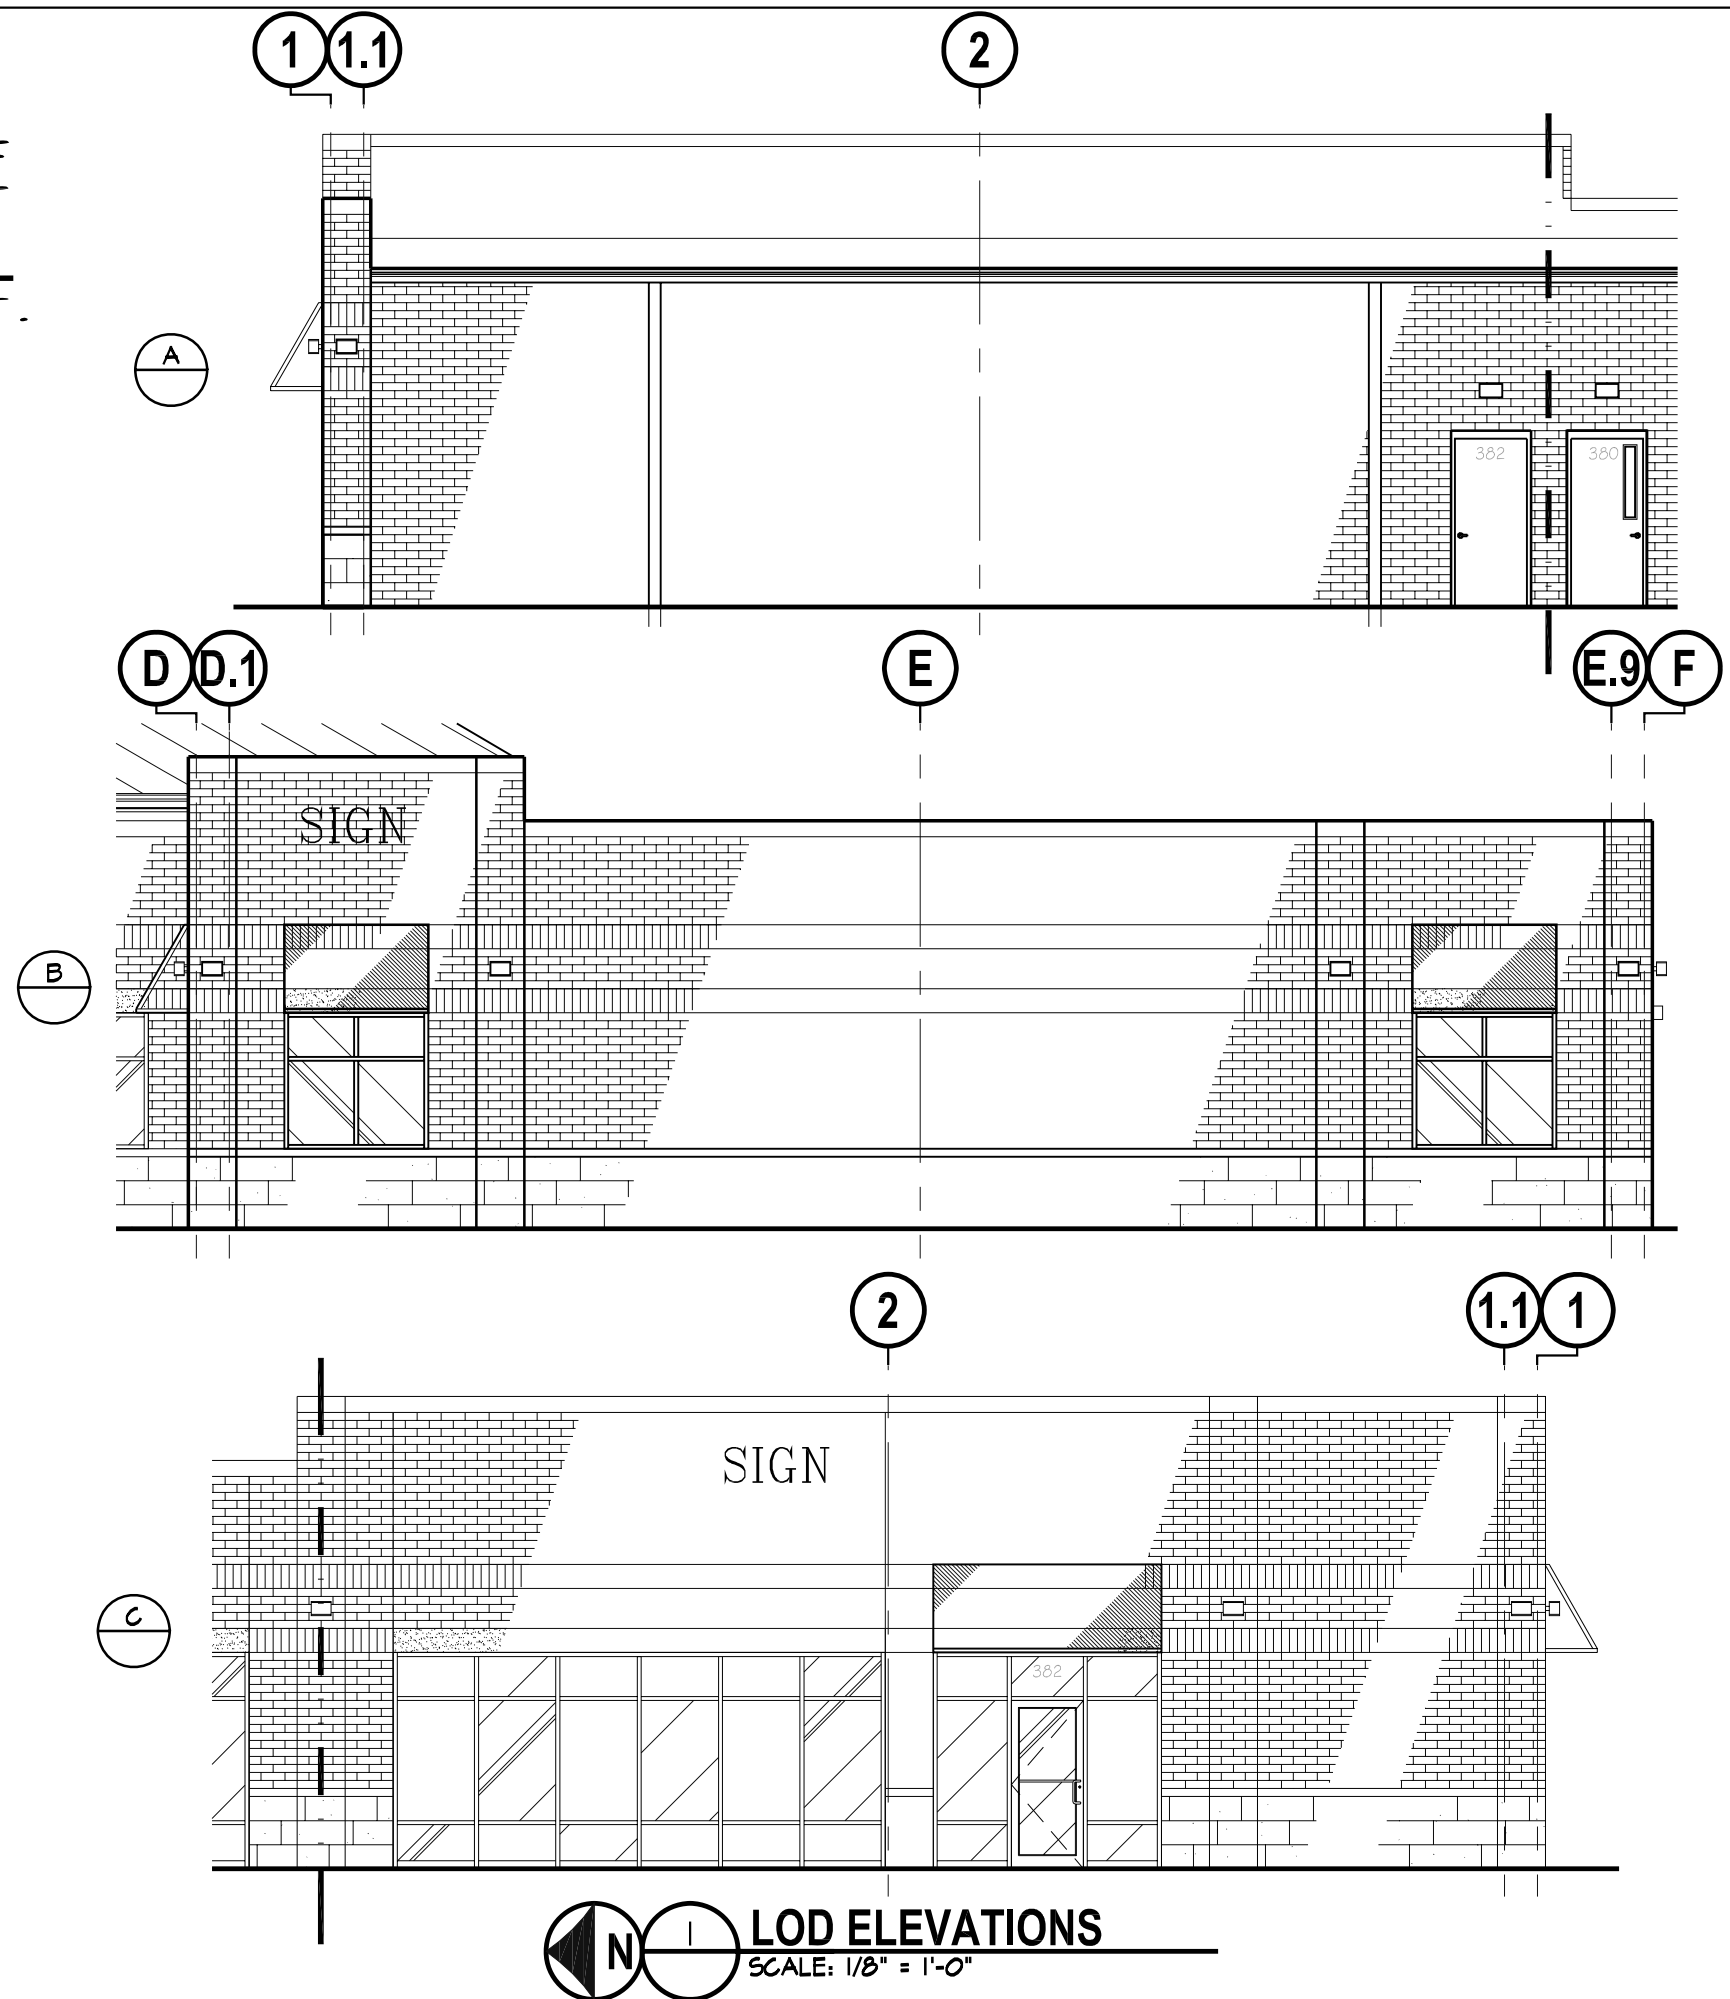

LOD ELEVATIONS
SCALE: 1/8" = 1'-0"